
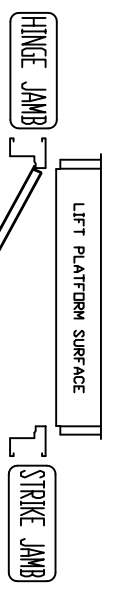


FRONT VIEW

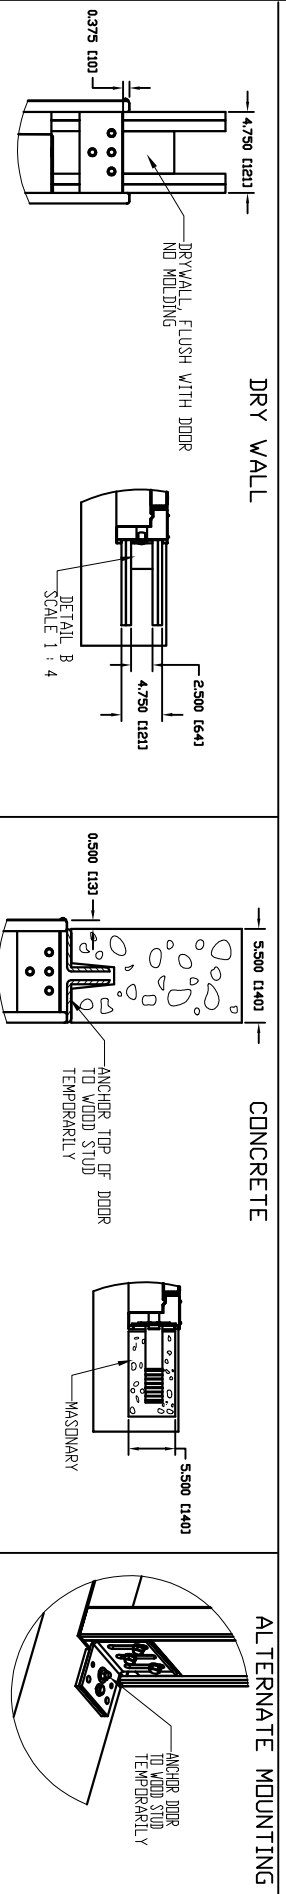

INSIDE HOISTWAY  
FLUSH HANDLE

VISION PANEL  
(OPTIONAL)

PRDLOCK  
WR500 (OPTIONAL)  
GAL LOCK  
(OPTIONAL)


ANCHOR TO WALL  
(WALL NOT SHOWN)

ALTERNATE MOUNTING

- NOTES:
- A) DRYWALL OR PARGING (BY OTHERS)AS REQ'D.
  - B) SEE DATASHEET OF THE INSTALLATION DRAWING FOR LANDING ENTRANCE SCHEDULE AND RUNNING CLEARANCE.
  - C) ALL INFORMATION IS SUBJECT TO CHANGE.

GENERAL INFORMATION:

- EACH LANDING ENTRANCE SHALL BE SUPPLIED AS A FINISHED ASSEMBLY WITH DOOR AND FRAME BLANKED, REINFORCED, DRILLED AND TAPPED FOR ALL COMPONENTS DETAILED, READY FOR INSTALLATION.
- FRAMES SHALL BE 16 GA, FULLY WELDED CONSTRUCTION WITH ALL WELDED JOINTS GROUND TO A SMOOTH, UNIFORM FINISH,
- DOORS SHALL BE 18 GA., 2" THICK, SWINGING, FLUSH, STEEL REINFORCED CONSTRUCTION COMPLETE WITH GLASS LITE(S) AS INDICATED.
- DOORS/FRAMES FABRICATED WITH GALVANNEALED PRODUCT A40 COATED WITH PRIMER PAINT WITH SOME FACTORY APPLIED TOUCH-UP. REFER TO OUR INSTRUCTIONS IN MANUAL 000919 TO PAINT OVER THE PRIMER.
- 1.5 HOURS UL/ULC LABELLED ENTRANCES PROVIDED AS INDICATED.
- MANUAL DOOR: HYDRAULIC DOOR CLOSER PROVIDED.

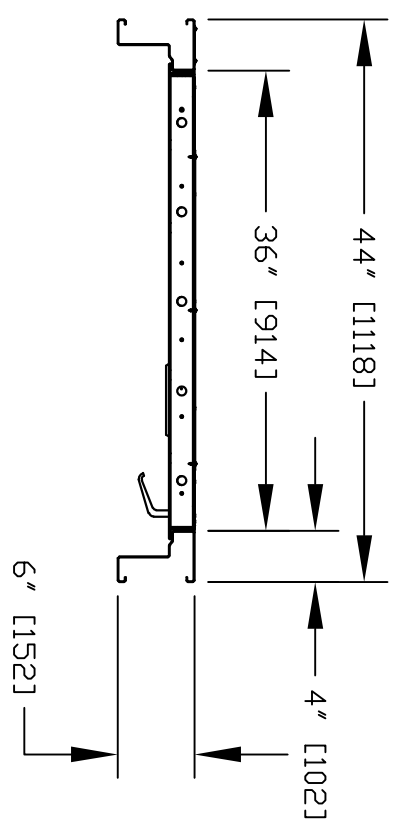

HORIZONTAL SECTION

PRDDOOR 36"  
MANUAL RH

CUSTOMER:	DATE:	Part No.
PROJECT:	MM/DD/YY	Variant No.
ADDRESS:	REVISION DATE:	
	10/12/22	
	QUOTED BY:	
	SYED	
	JOB No.	SHEET No.
	JOB NUMBER 1	OF 1

