





4 1/2" OVERALL THICKNESS WALL BY OTHERS NON FIRE RATED

REFERENCE ONLY SIZE MAY VARY AS PER CONTRACTOR

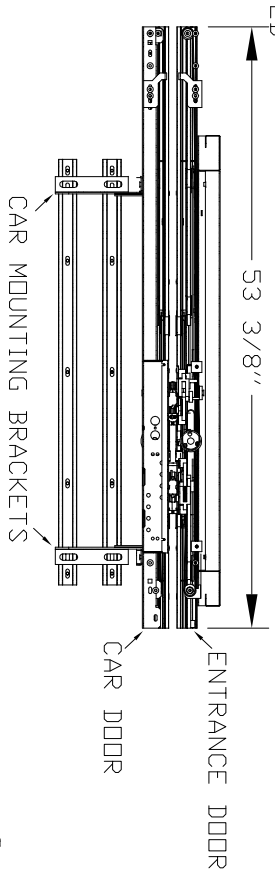


NOTE: ENTRANCE FRAME ASSEMBLY IS NOT DESIGN TO BEAR OVERHEAD LOADS. CONTRACTOR TO PROVIDE ADEQUATE WALL STRUCTURE SUPPORT.


RH
RVU
ENTRANCE LOADS ON BUILDING
RH = 2500 N (562 lbf)
RVD = 775 N (175 lbf)
RVU = 500 N (112 lbf)

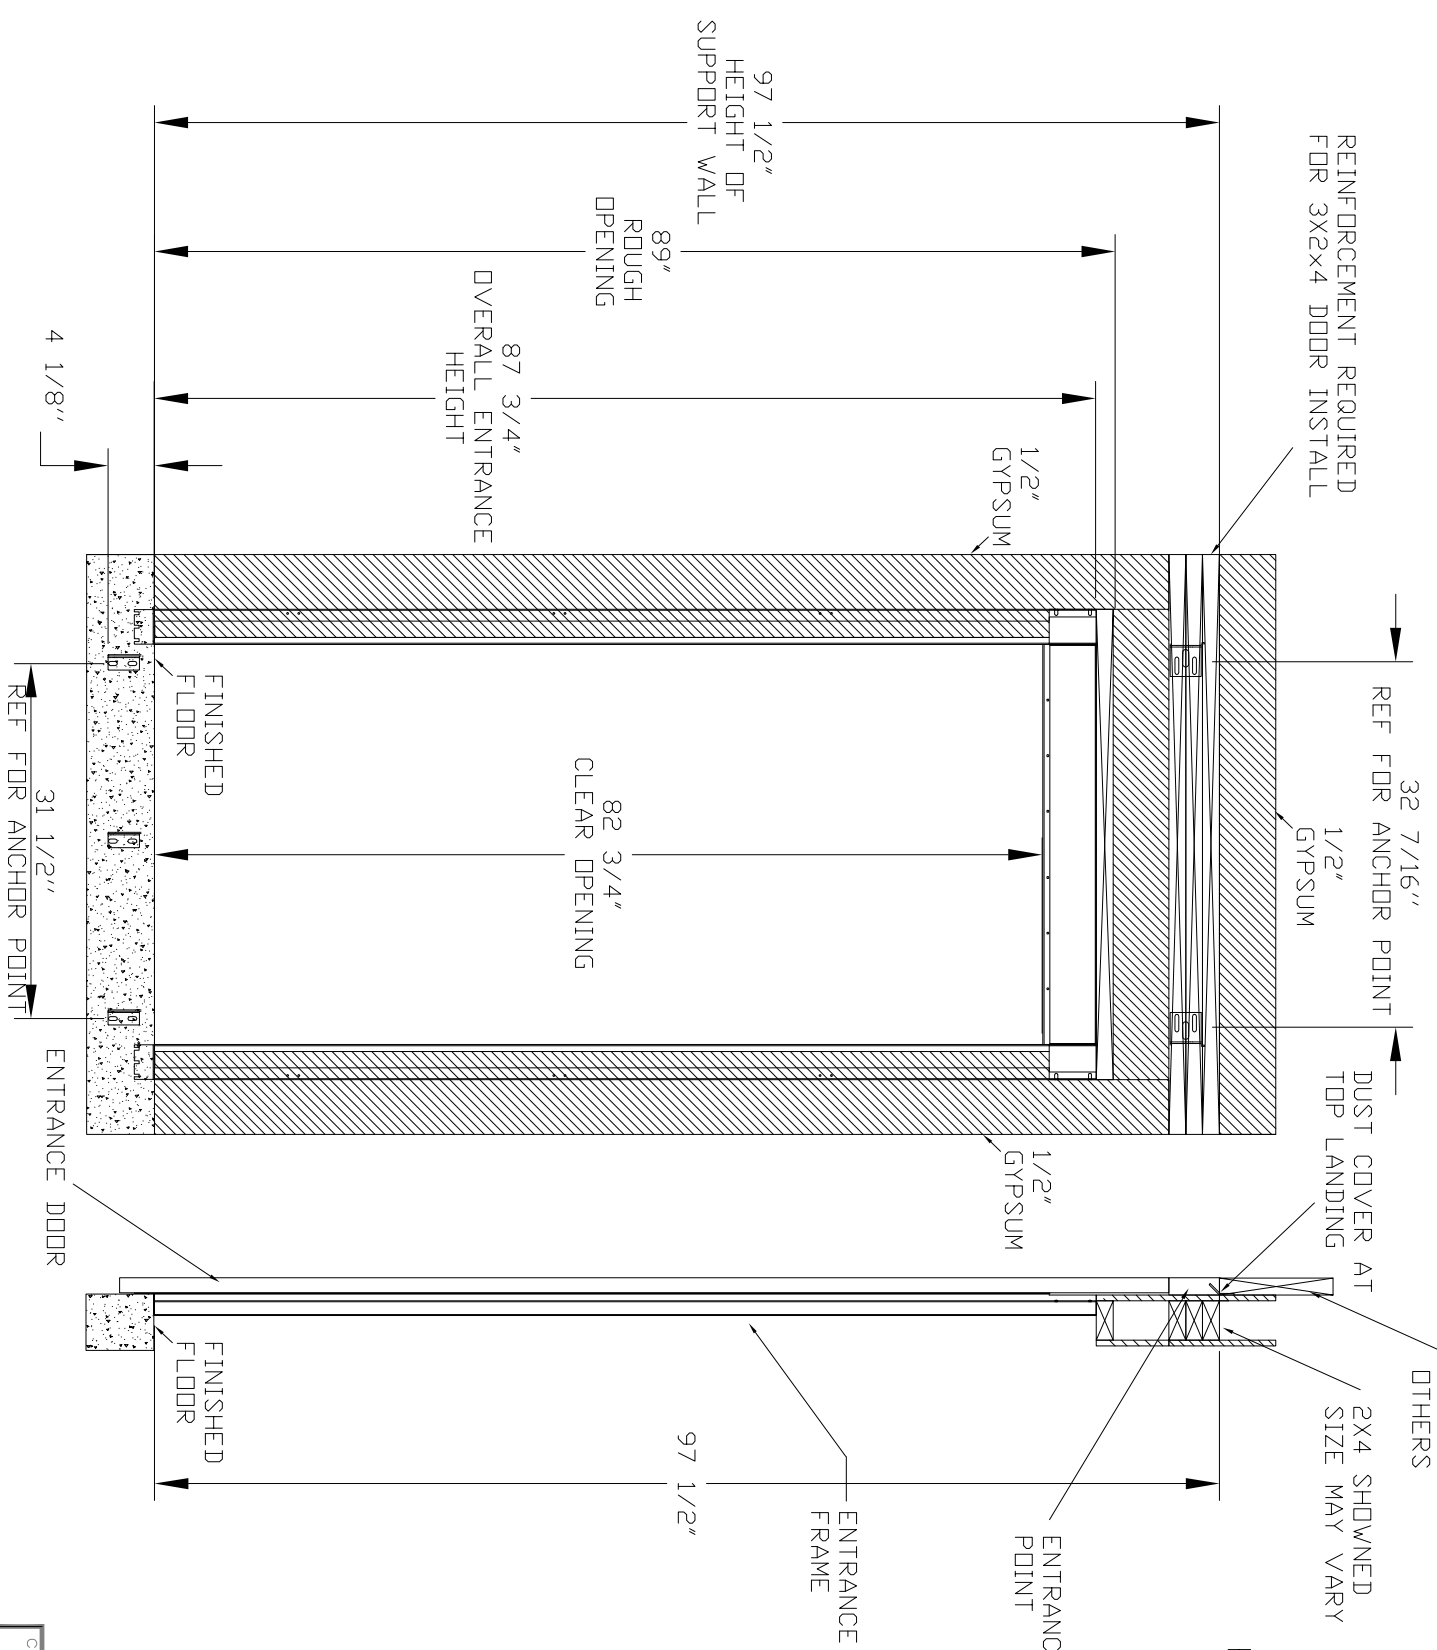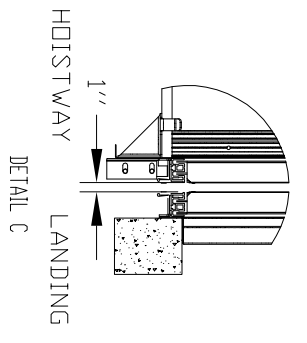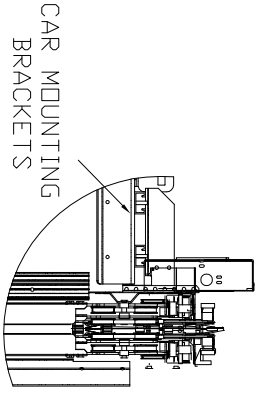

OVERHEAD REQUIRED = 100"

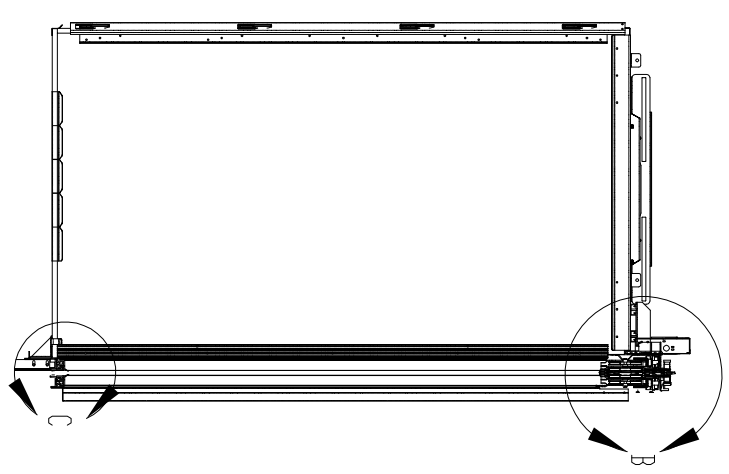

RIGHT HAND SHOWN

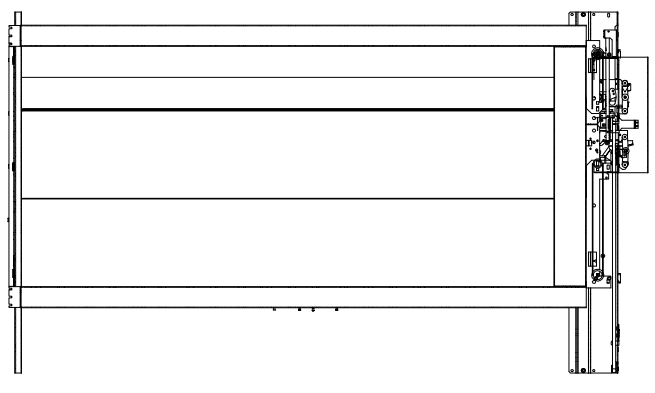

SLIM DOORS 2100

CUSTOMER:	DATE:
PROJECT:	REVISION DATE:
ADDRESS:	COMPLETED BY:

Part No.
Variant No.

SHEET No. 1 OF 1