


SECTIONAL VIEW - ORION MRL-4254 (1L)

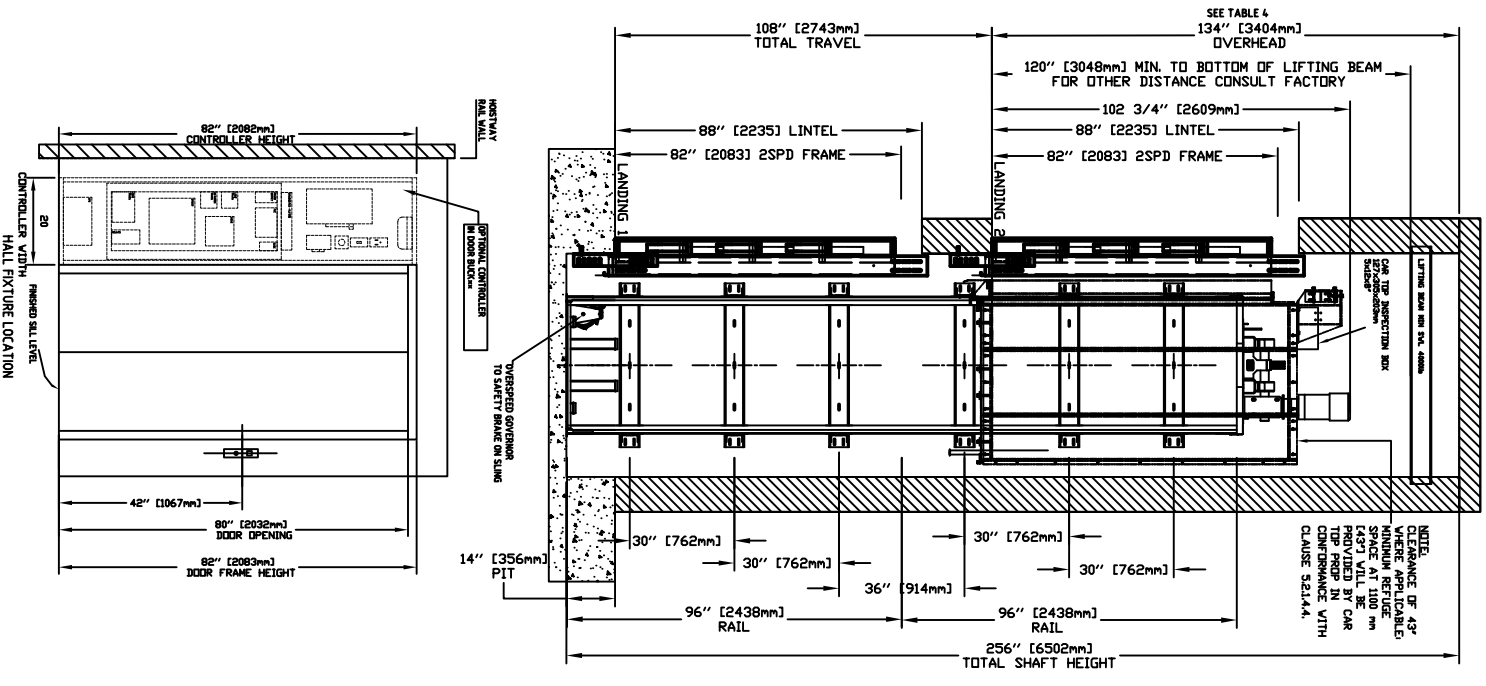

PLAN VIEW - ORION MRL-4254 (1L) 2 SPEED WITTUR DOORS

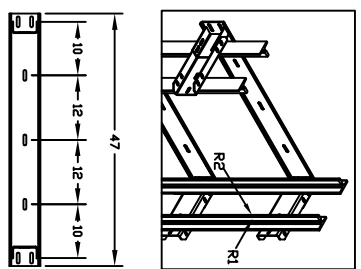
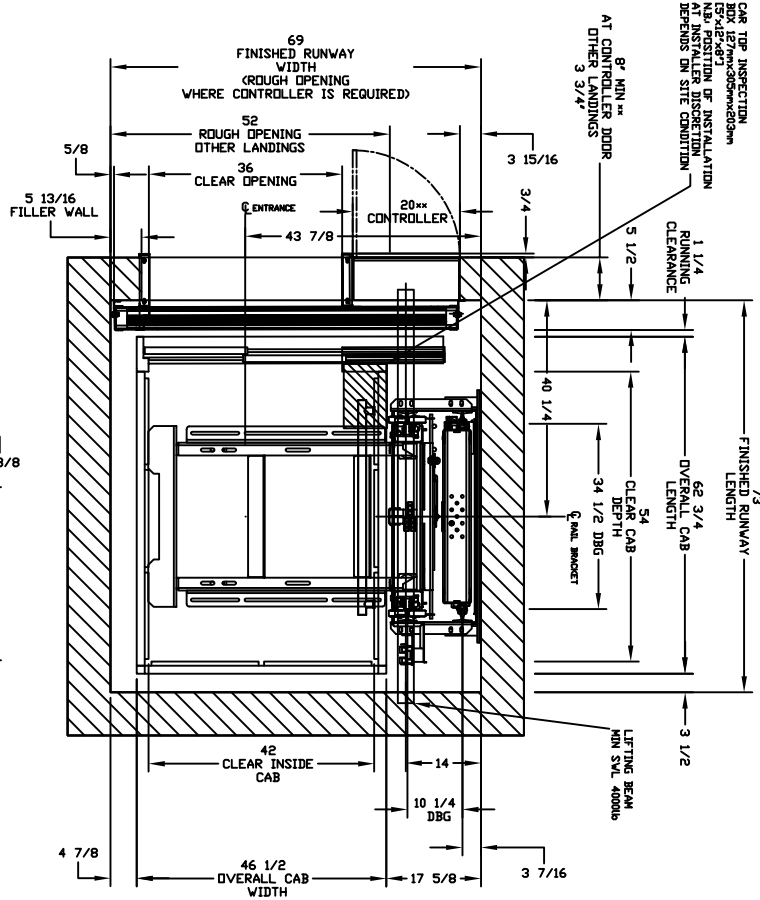


TABLE 1  
RAIL BRACKETS

RAIL FORCES	
X R1	X R2
932 lbf	260 lbf
RAIL WEIGHT:	8.8 lbm / ft


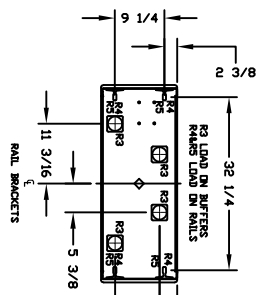


TABLE 2  
LOADS ON PIT

PIT RE-ACTION FORCE	RAIL BRACKETS
R3	3000 LBS
R4	8000 LBS
R5	5900 LBS


PROVISIONS BY OTHERS

GENERAL - THE USER MUST BE IN ACCORDANCE WITH LOCAL, STATE AND FEDERAL CODES AND REGULATIONS. THE USER MUST BE RESPONSIBLE FOR OBTAINING ALL NECESSARY PERMITS AND APPROVALS. 

TABLE 3

WATTAGE & EQUIP. (VA)	PHASE	FLA
30 AMPS	208 VAC	26.9 AMPS
60 AMPS	208 VAC	53.8 AMPS
15 AMPS	115 V	

NOTE: THE USER MUST BE RESPONSIBLE FOR OBTAINING ALL NECESSARY PERMITS AND APPROVALS. 

TABLE 4  
PIT / OVERHEAD REQUIREMENTS

MAX. SPEED (ft/min)	PIT	TOTAL TRAVEL	MIN OVERHEAD EXISTING BLDG	MIN OVERHEAD EXISTING BLDG

