


CLEARANCE TABLE


1-WALL	2-WALL	3-WALL
4'	ONE AT 4' AND ONE AT 18'	CONSULT FACTORY

- IN APPLICATION WHERE THE UNIT IS CENTERED INSIDE AN OPEN STRINGER STYLE STAIRCASE, THE CLEARANCE TABLE CAN BE IGNORED PROVIDED THAT THE MINIMUM DIMENSION USED TO ACCOMMODATE THE UNIT INSIDE THE STAIRCASE IS THE SAME AS THE PIT RING. THE STAIRCASE MUST BE OPEN ON ALL FLOORS (INCLUDING LOWER FLOOR) ON ALL 4 SIDES OF THE UNIT. REFER TO PLANNING GUIDE FOR MORE DETAILS.
- THE UNIT CANNOT SERVER AS A FALL BARRIER. A HANDRAIL IS REQUIRED ON THE INTERIOR OF THE STAIRCASE.

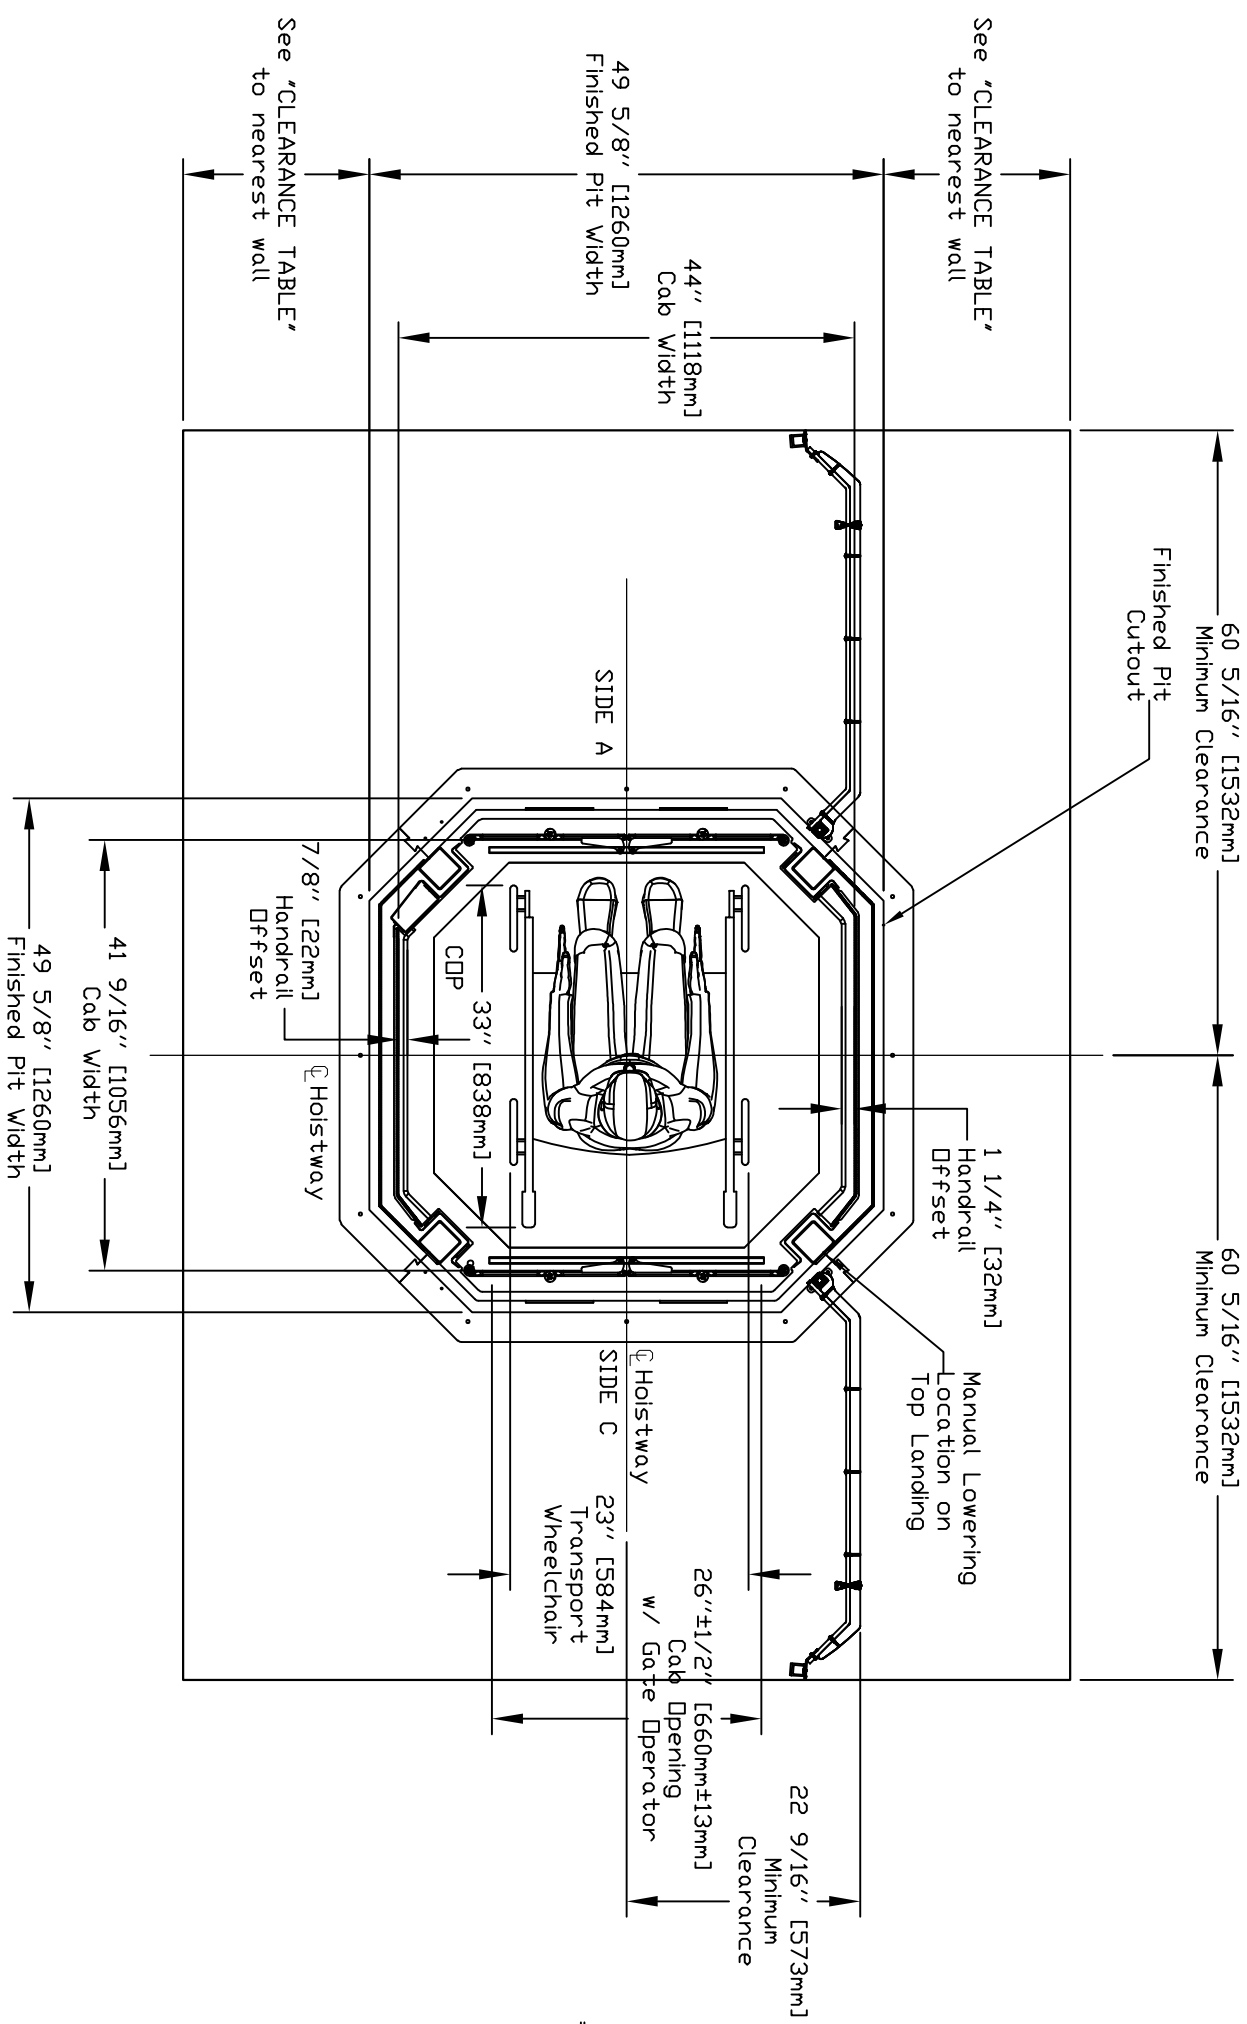


TYPE 2 CAR

NORTH AMERICAN UNIT CONTROLLER

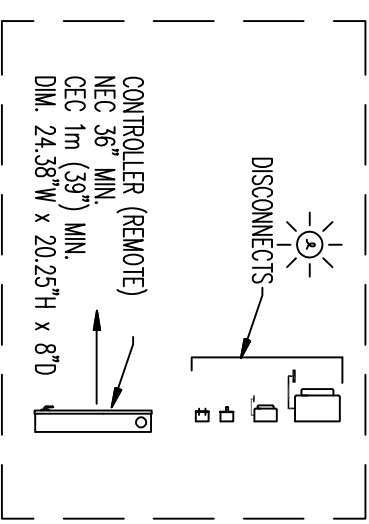

EUROPEAN UNIT CONTROLLER

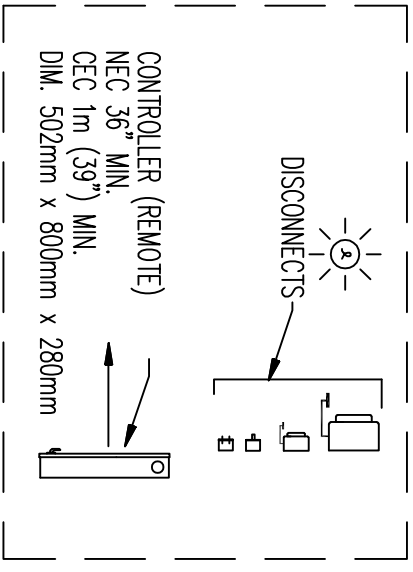

DISCONNECTS AND CONTROLLER (CE REMOTE)

OFFICE USE ONLY:

CONFIGURATION VERSION STAMP:	1.5
MODULE VERSION STAMP:	VE.113
DATE:	

CUSTOMER:	
PROJECT:	
ADDRESS:	
RESPONSE DATE:	
COMPLETED BY:	

Part No. Octagonal Acrylic

Version No.

SHEET No. 1 OF 1


PLAN VIEW - TYPE 2 CAR

CLEARANCE TABLE


1-WALL	2-WALL	3-WALL
4'	ONE AT 4' AND ONE AT 18"	CONSULT FACTORY

- IN APPLICATION WHERE THE UNIT IS CENTERED INSIDE AN OPEN STRINGER STYLE STAIRCASE, THE CLEARANCE TABLE CAN BE IGNORED PROVIDED THAT THE MINIMUM DIMENSION USED TO ACCOMMODATE THE UNIT INSIDE THE STAIRCASE IS THE SAME AS THE PIT RING. THE STAIRCASE MUST BE OPEN ON ALL FLOORS (INCLUDING LOWER FLOORS) ON ALL 4 SIDES OF THE UNIT. REFER TO PLANNING GUIDE FOR MORE DETAILS.
- THE UNIT CANNOT SERVER AS A FALL BARRIER. A HANDRAIL IS REQUIRED ON THE INTERIOR OF THE STAIRCASE.


NORTH AMERICAN UNIT CONTROLLER

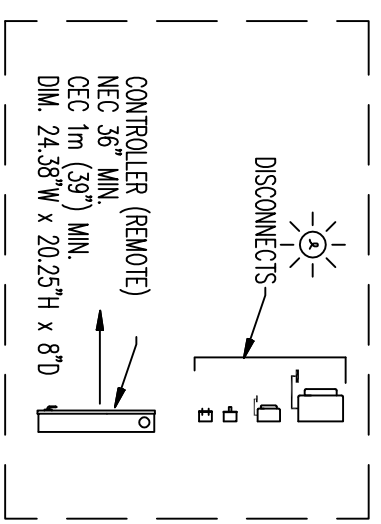

DISCONNECTS AND CONTROLLER (REMOTE)
EUROPEAN UNIT CONTROLLER

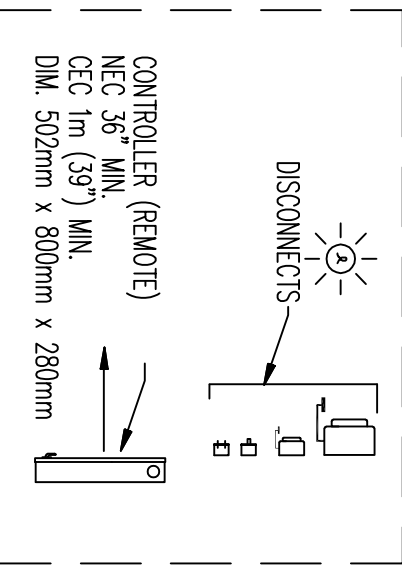

TYPE 3R CAR

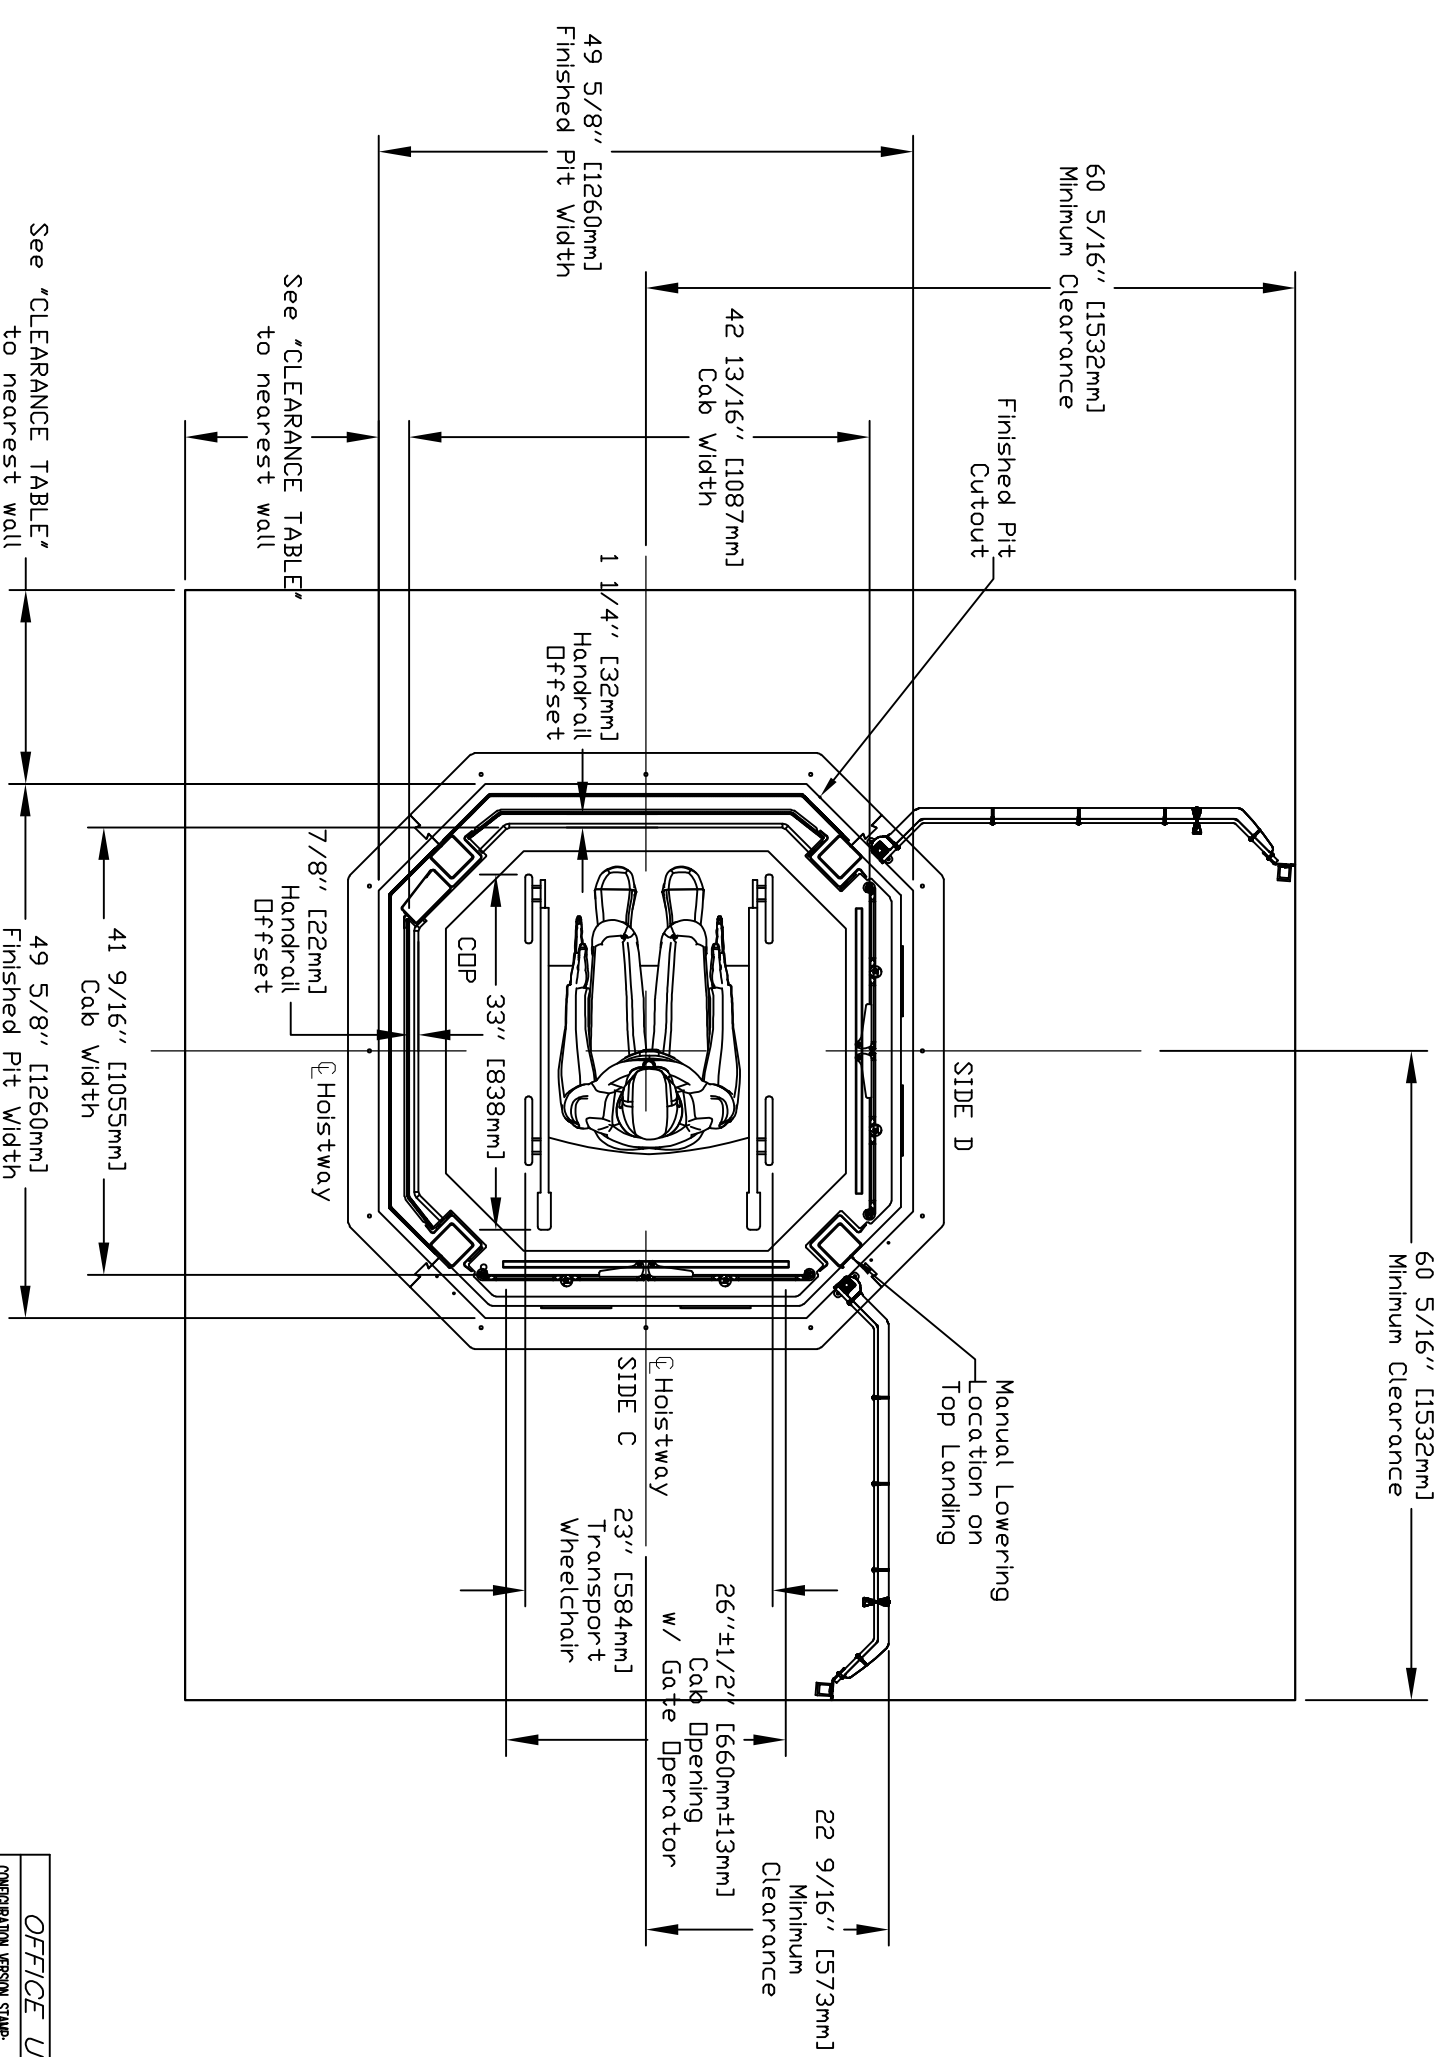

PLAN VIEW - TYPE 3R CAR

CUSTOMER: _____
 PROJECT: _____
 ADDRESS: _____
 DATE: _____
 REVISION DATE: _____
 COMPLETED BY: _____

OFFICE USE ONLY:

CONFIGURATION VERSION STAMP:	1.5
MODULE VERSION STAMP:	VE.113

Part No.	Octagonal Acrylic
Variant No.	

