


CLEARANCE TABLE


1-WALL	2-WALL	3-WALL
4'	ONE AT 4' AND ONE AT 18'	CONSULT FACTORY

- IN APPLICATION WHERE THE UNIT IS CENTERED INSIDE AN OPEN STRINGER STYLE STAIRCASE, THE CLEARANCE TABLE CAN BE IGNORED PROVIDED THAT THE MINIMUM DIMENSION USED TO ACCOMMODATE THE UNIT INSIDE THE STAIRCASE IS THE SAME AS THE PIT RING. THE STAIRCASE MUST BE OPEN ON ALL FLOORS (INCLUDING LOWER FLOOR) ON ALL 4 SIDES OF THE UNIT. REFER TO PLANNING GUIDE FOR MORE DETAILS.
- THE UNIT CANNOT SERVER AS A FALL BARRIER. A HANDRAIL IS REQUIRED ON THE INTERIOR OF THE STAIRCASE.

TYPE 2 CAR

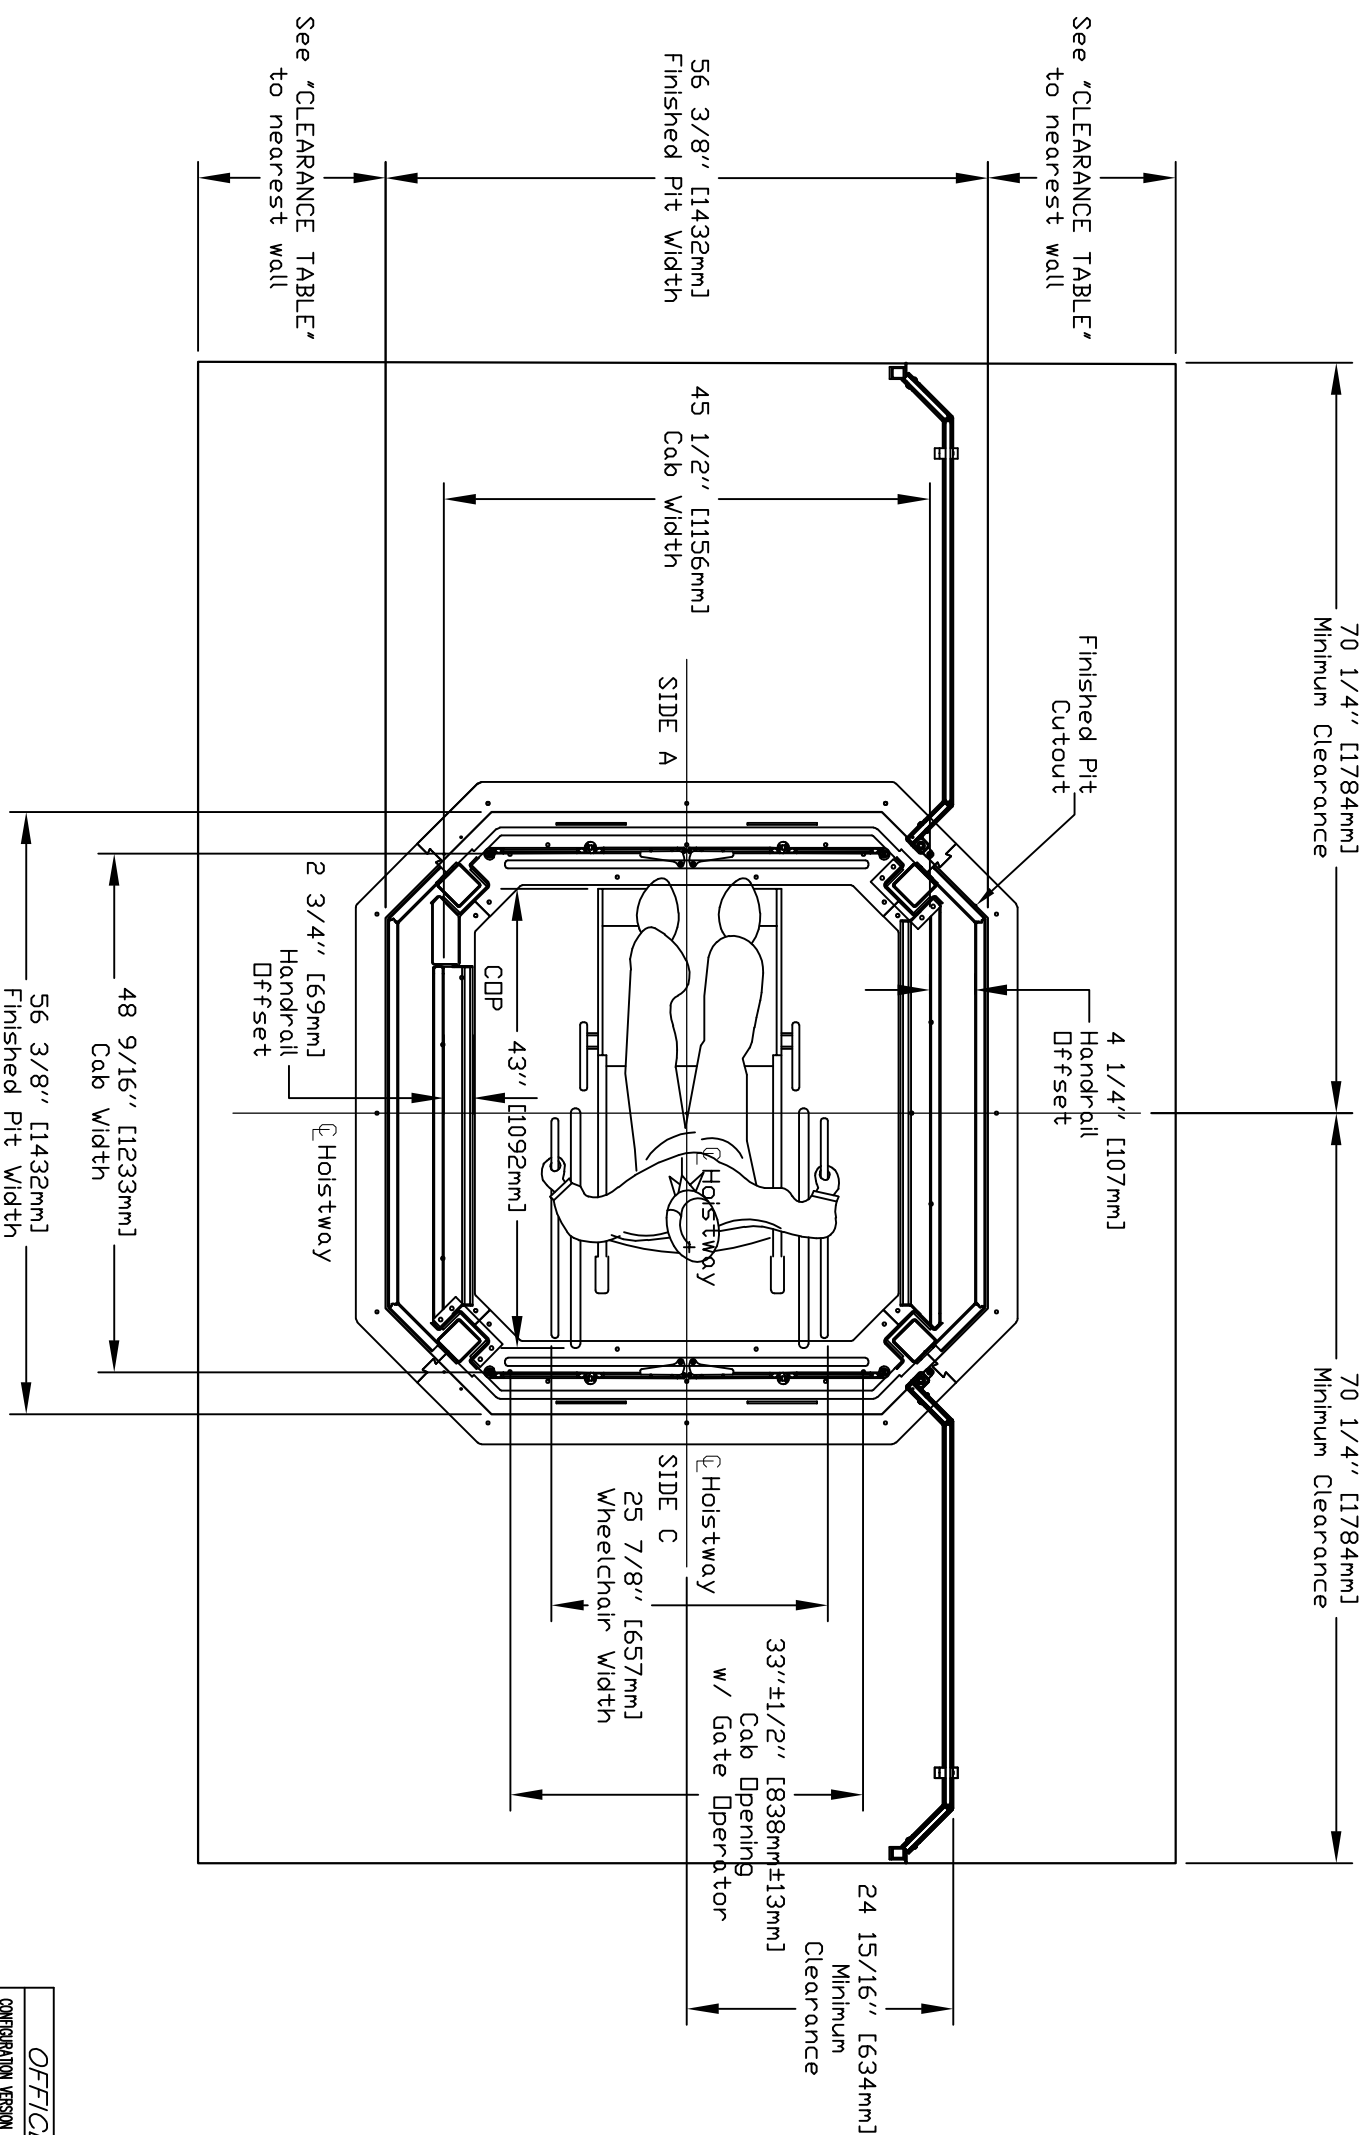


NORTH AMERICAN UNIT CONTROLLER

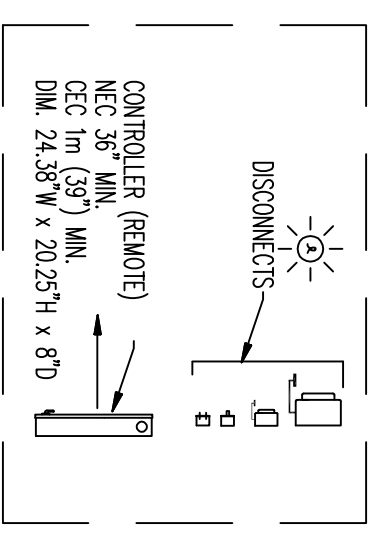

DISCONNECTS AND CONTROLLER (REMOTE)

EUROPEAN UNIT CONTROLLER

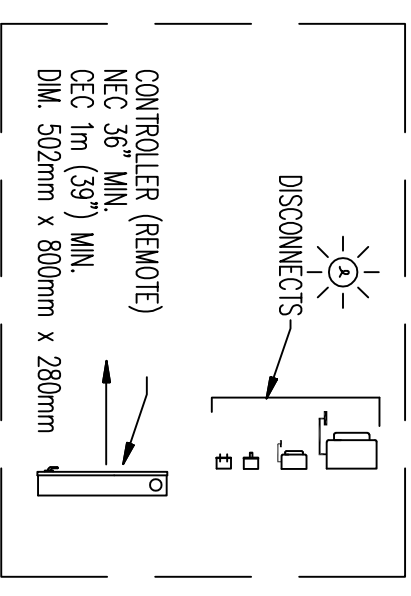

DISCONNECTS AND CONTROLLER (CE REMOTE)

OFFICE USE ONLY:	Part No.	Octagonal+ Glass
CONFIGURATION VERSION STAMP:	Version No.	
MODULE VERSION STAMP:		

DATE:

REVISION DATE:

COMPLETED BY:



JOB No.

SHEET No.

PLAN VIEW - TYPE 2 CAR

CUSTOMER:

PROJECT:


ADDRESS:

CLEARANCE TABLE


1-WALL	2-WALL	3-WALL
4'	ONE AT 4' AND ONE AT 18'	CONSULT FACTORY

- IN APPLICATION WHERE THE UNIT IS CENTERED INSIDE AN OPEN STRINGER STYLE STAIRCASE, THE CLEARANCE TABLE CAN BE IGNORED PROVIDED THAT THE MINIMUM DIMENSION USED TO ACCOMMODATE THE UNIT INSIDE THE STAIRCASE IS THE SAME AS THE PIT RING. THE STAIRCASE MUST BE OPEN ON ALL FLOORS (INCLUDING LOWER FLOOR) ON ALL 4 SIDES OF THE UNIT. REFER TO PLANNING GUIDE FOR MORE DETAILS.
- THE UNIT CANNOT SERVER AS A FALL BARRIER. A HANDRAIL IS REQUIRED ON THE INTERIOR OF THE STAIRCASE.

TYPE 3R CAR

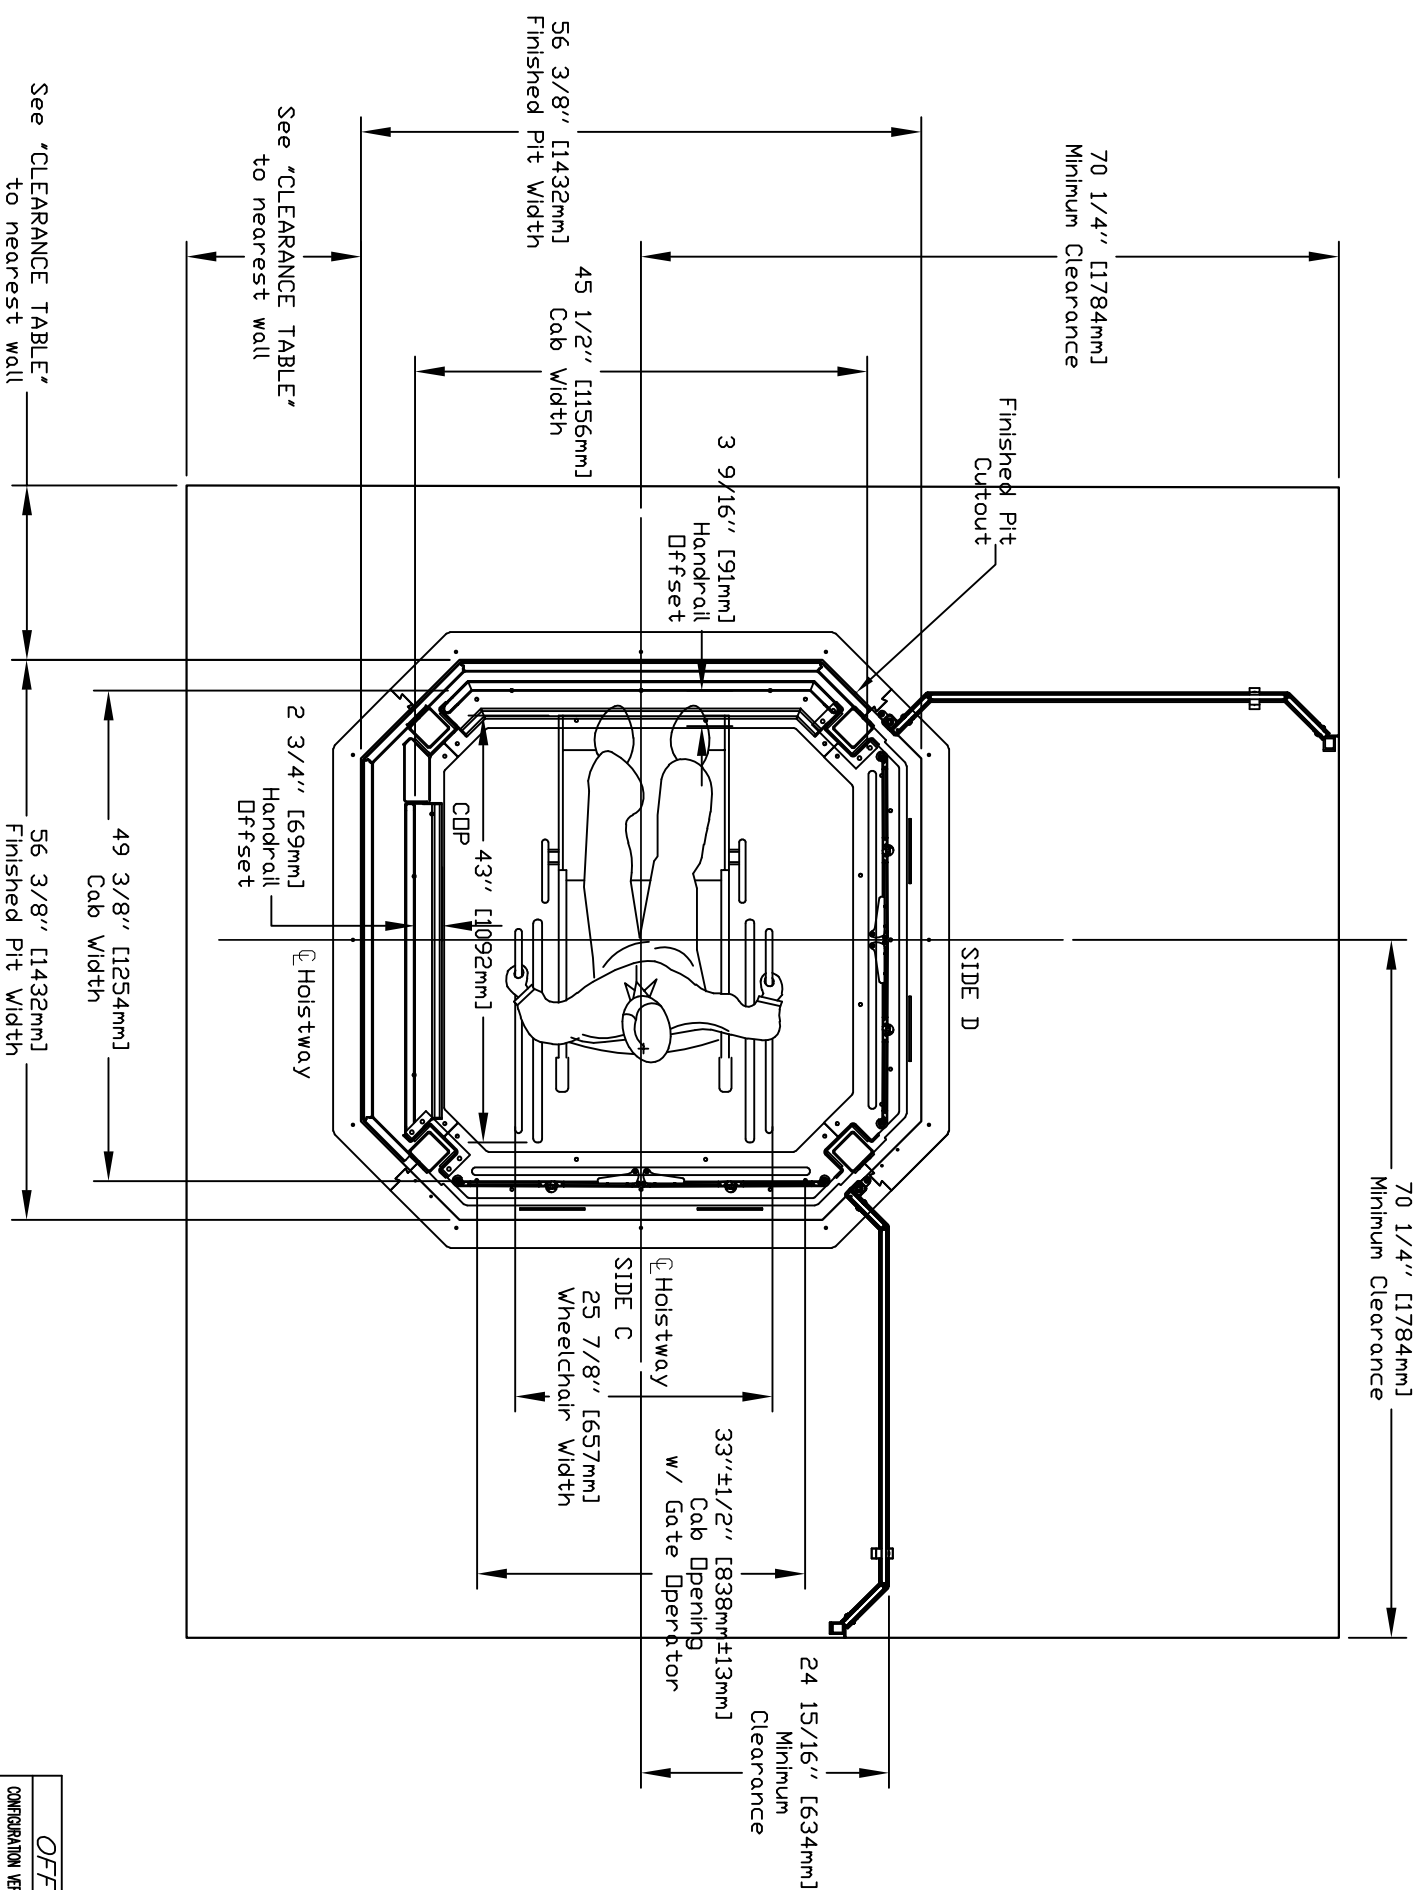


NORTH AMERICAN UNIT CONTROLLER

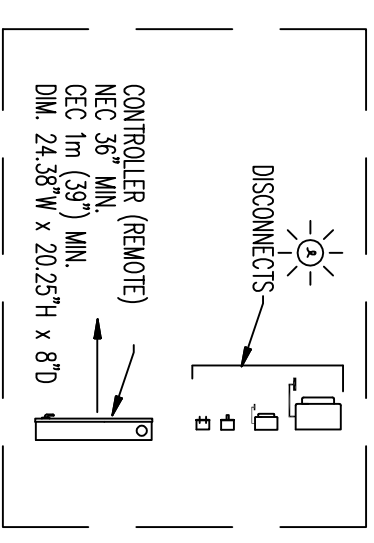

DISCONNECTS AND CONTROLLER (REMOTE)

EUROPEAN UNIT CONTROLLER

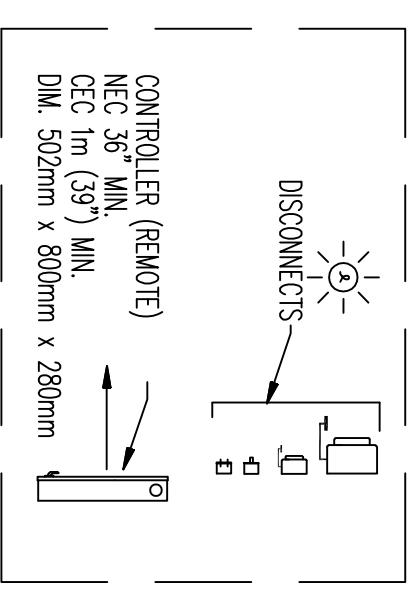

DISCONNECTS AND CONTROLLER (CE REMOTE)

OFFICE USE ONLY:

CONFIGURATION VERSION STAMP:	1.5
MODULE VERSION STAMP:	VE_112
DATE:	

Part No.	Octagonal+ Glass
Variant No.	



CUSTOMER: _____

PROJECT: _____

ADDRESS: _____

REVISION DATE: _____

COMPLETED BY: _____

JOB No. _____

SHEET No. 1 OF 1

PLAN VIEW - TYPE 3R CAR