


CLEARANCE TABLE

1-WALL	2-WALL	3-WALL
4'	ONE AT 4' AND ONE AT 18'	CONSULT FACTORY


- IN APPLICATION WHERE THE UNIT IS CENTERED INSIDE AN OPEN STRINGER STYLE STAIRCASE, THE CLEARANCE TABLE CAN BE IGNORED PROVIDED THAT THE MINIMUM DIMENSION USED TO ACCOMMODATE THE UNIT INSIDE THE STAIRCASE IS THE SAME AS THE PIT RING. THE STAIRCASE MUST BE OPEN ON ALL FLOORS (INCLUDING LOWER FLOORS) ON ALL 4 SIDES OF THE UNIT. REFER TO PLANNING GUIDE FOR MORE DETAILS.
- THE UNIT CANNOT SERVE AS A FALL BARRIER. A HANDRAIL IS REQUIRED ON THE INTERIOR OF THE STAIRCASE.

NORTH AMERICAN UNIT CONTROLLER

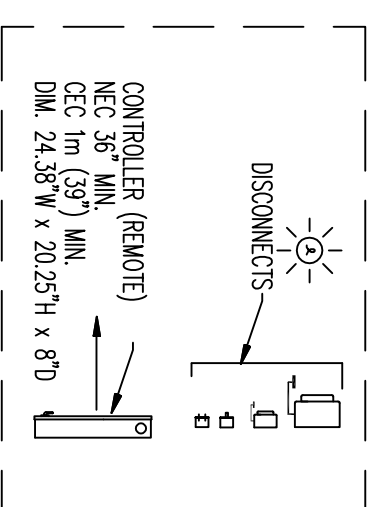


DISCONNECTS AND CONTROLLER (REMOTE)

EUROPEAN UNIT CONTROLLER

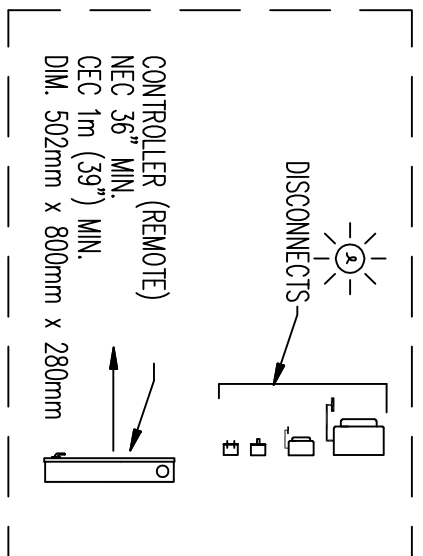

DISCONNECTS AND CONTROLLER (CE REMOTE)

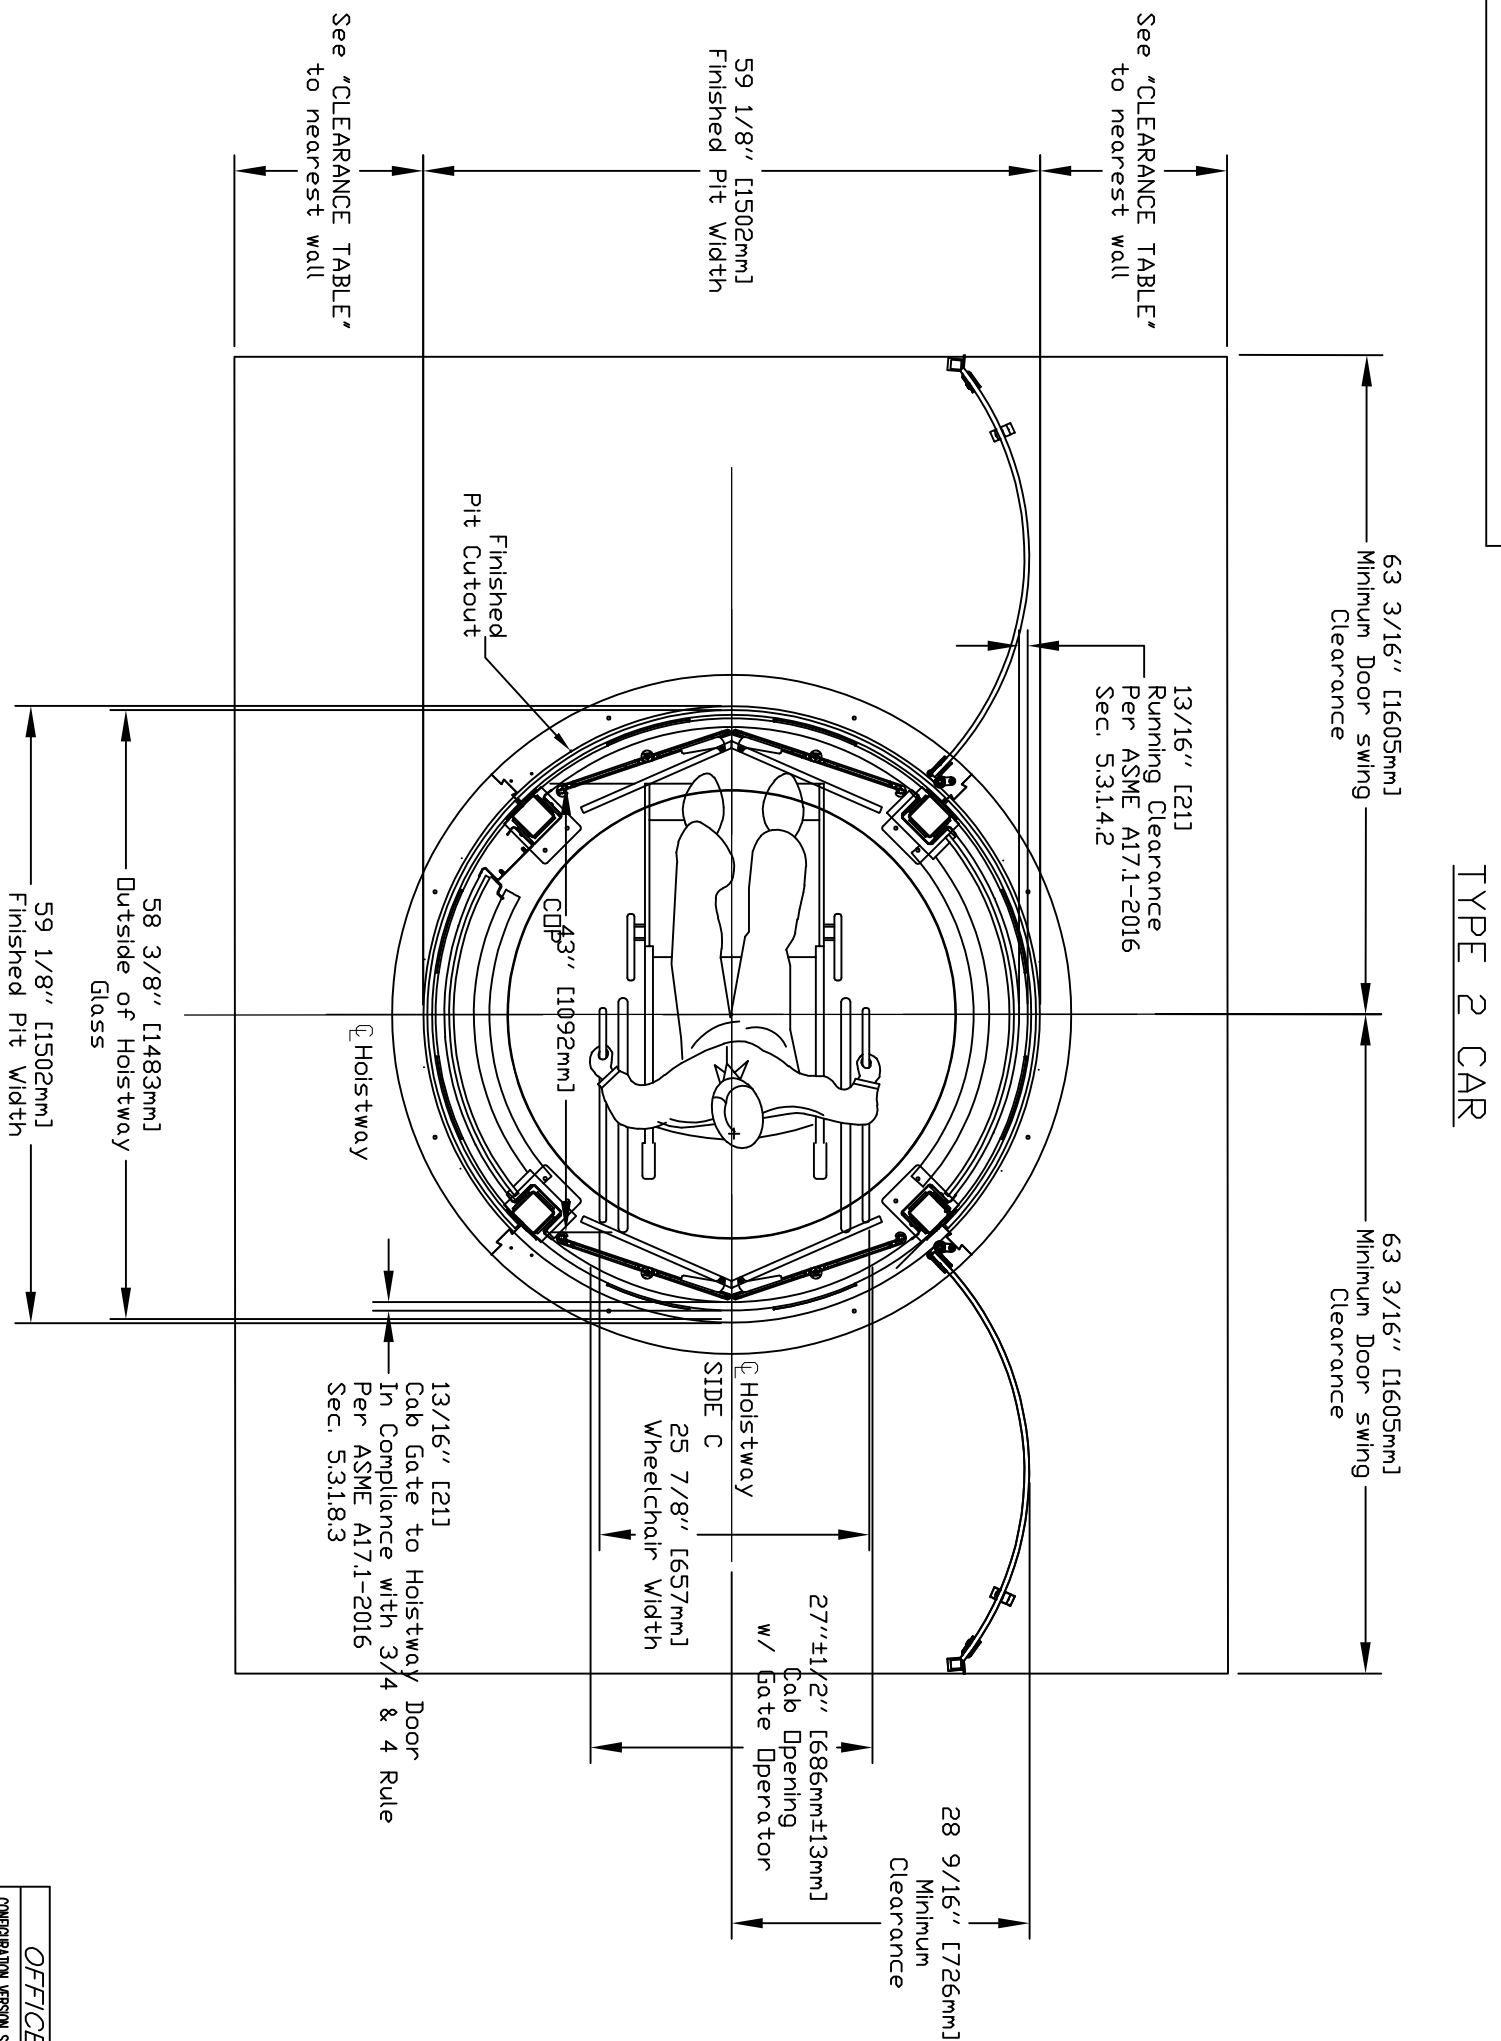

PLAN VIEW - TYPE 2 CAR

CUSTOMER:	PROJECT:	REVISION DATE:	DATE:
ADDRESS:	COMPLETED BY:		
OFFICE USE ONLY:		Part No.	Round+ Glass
CONFIGURATION VERSION STAMP:		Version No.	
MODULE VERSION STAMP:		VIE_112	
JOB No.	SHEET No.	1 OF 1	


CLEARANCE TABLE

1-WALL	2-WALL	3-WALL
4'	ONE AT 4' AND ONE AT 18'	CONSULT FACTORY


• IN APPLICATION WHERE THE UNIT IS CENTERED INSIDE AN OPEN STRINGER STYLE STAIRCASE, THE CLEARANCE TABLE CAN BE IGNORED PROVIDED THAT THE MINIMUM DIMENSION USED TO ACCOMMODATE THE UNIT INSIDE THE STAIRCASE IS THE SAME AS THE PIT RING. THE STAIRCASE MUST BE OPEN ON ALL FLOORS (INCLUDING LOWER FLOOR) ON ALL 4 SIDES OF THE UNIT. REFER TO PLANNING GUIDE FOR MORE DETAILS.

• THE UNIT CANNOT SERVE AS A FALL BARRIER. A HANDRAIL IS REQUIRED ON THE INTERIOR OF THE STAIRCASE.


TYPE 3R CAR

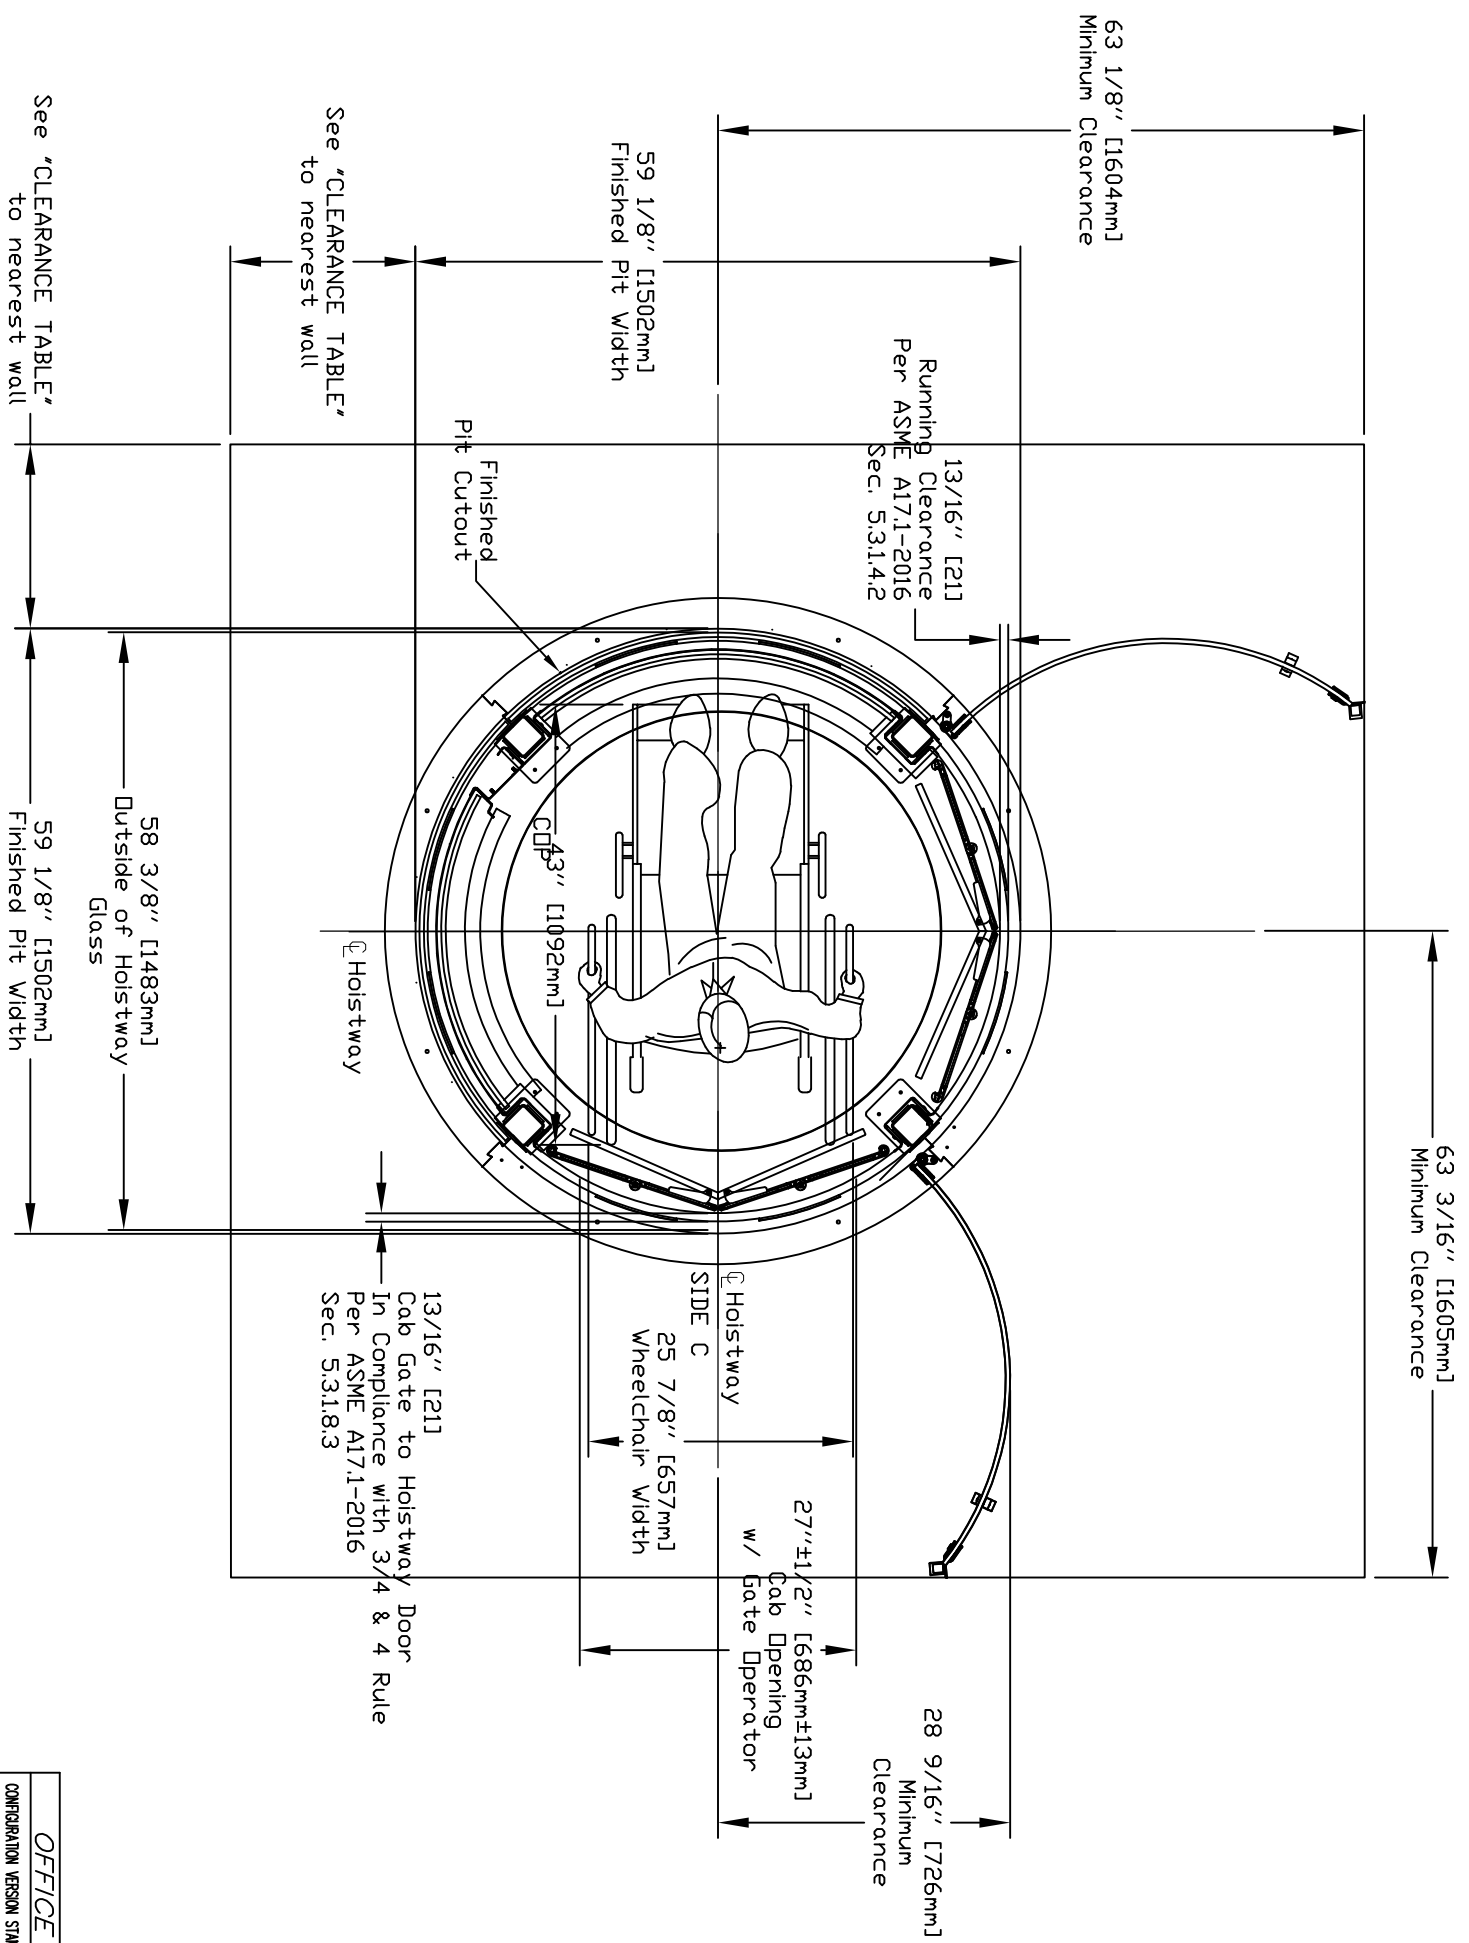

NORTH AMERICAN UNIT CONTROLLER

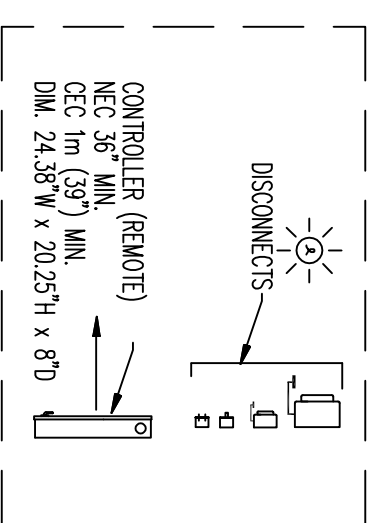

EUROPEAN UNIT CONTROLLER

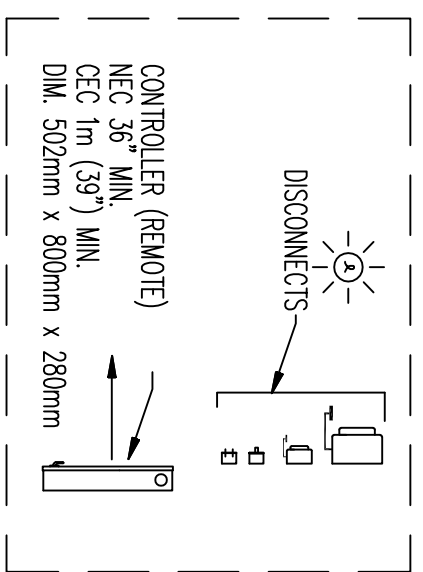

DISCONNECTS AND CONTROLLER (SEE REMOTE)

PLAN VIEW - TYPE 3R CAR

CUSTOMER: _____

PROJECT: _____

ADDRESS: _____

DATE: _____

REVISION DATE: _____

COMPLETED BY: _____

OFFICE USE ONLY:

CONFIGURATION VERSION STAMP:	1.5
MODULE VERSION STAMP:	VIEW.112

Part No.	Round+ Glass
Variant No.	

